


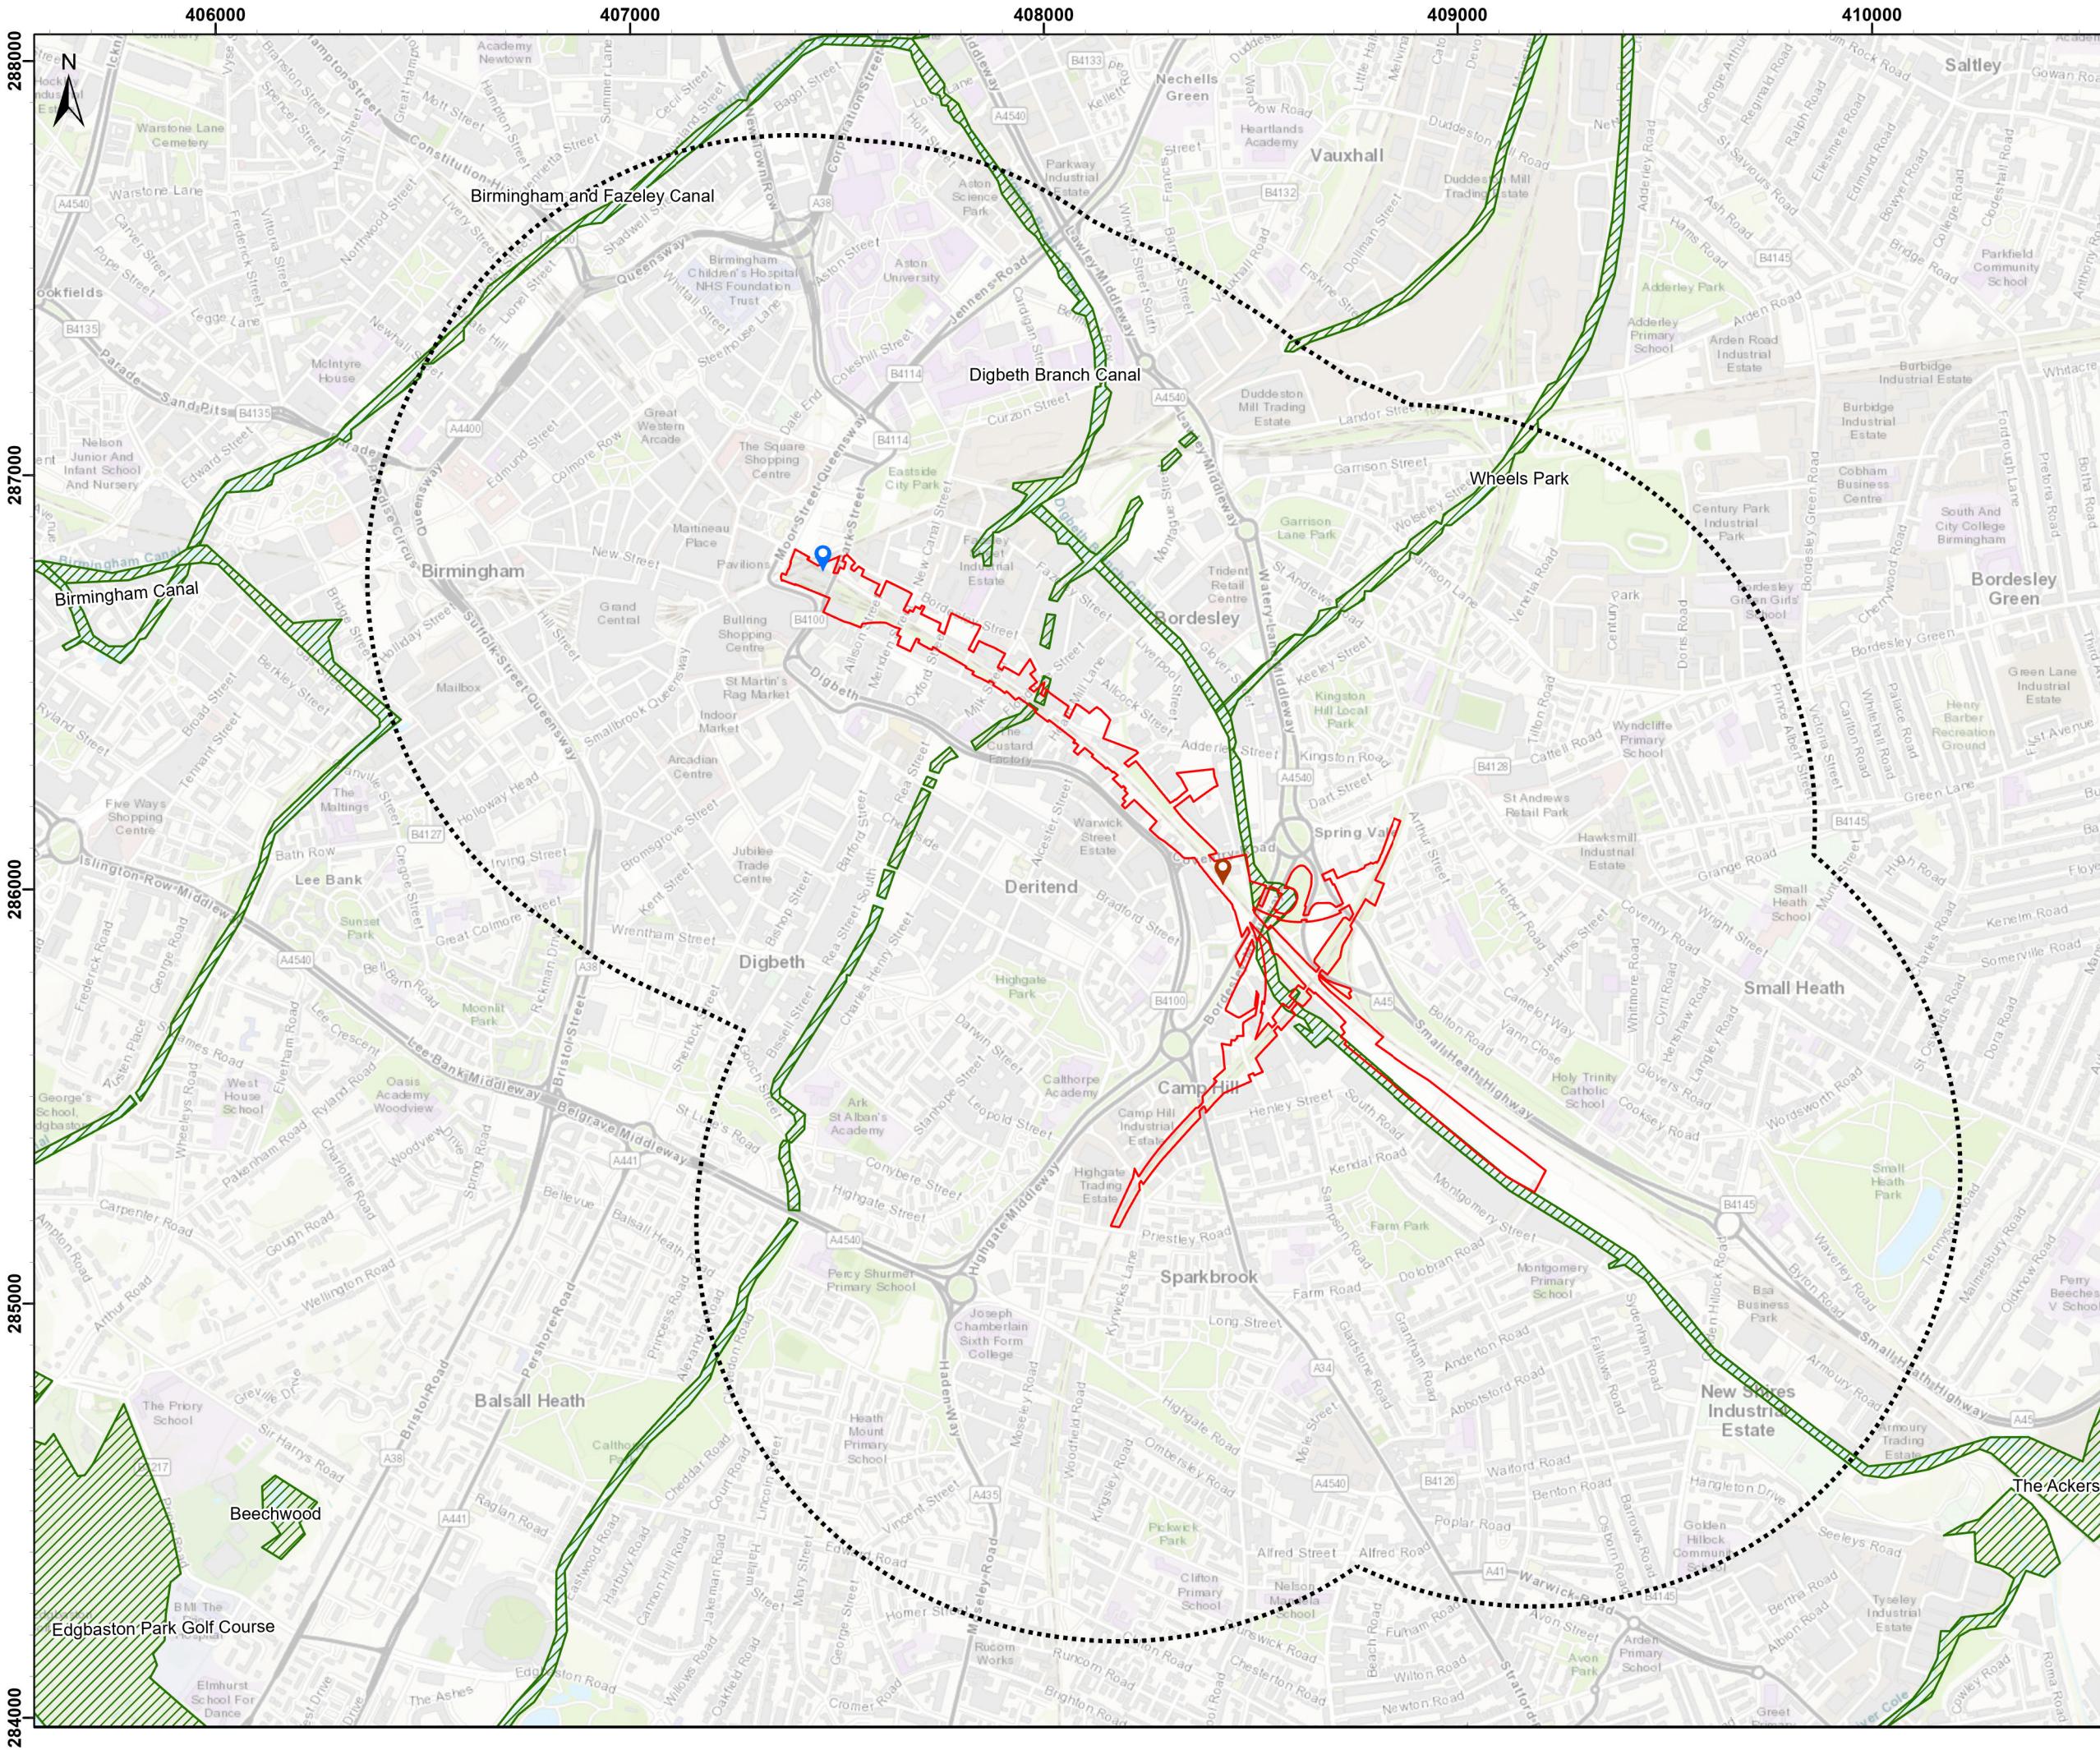


- Legend
- Scheme Boundary
 - 1km Buffer from Scheme Boundary
 - Birmingham Moor Street Station
 - Bordesley Station
 - ▨ Sites of Importance for Nature
 - ▨ Conservation and Sites of Local Importance for Nature Conservation

For consultation

Service Layer Credits: Topographic: Esri UK, Esri, HERE, Garmin, INCREMENT P, Intermap, USGS, METI/NASA

Contains OS data © Crown copyright and database rights 2026

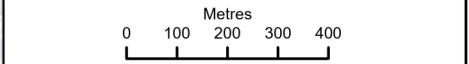

MRH Alliance ©
Consulting Engineers

Client

Midlands Rail Hub Alliance


Project

Midlands Rail Hub -
Birmingham Moor Street Station to Bordesley

Title

Ecological Constraints

Original Scale	Originator	Checker	Reviewer	Authoriser
1:15,000	XX	XX	XX	XX
	Date 05/06/26	Date 05/06/26	Date 05/06/26	Date 05/06/26
Drawing Number	Sheet Size		Rev	
190884-MRH-SA2-XXX-IMG-EEN-000001	A3		P01	

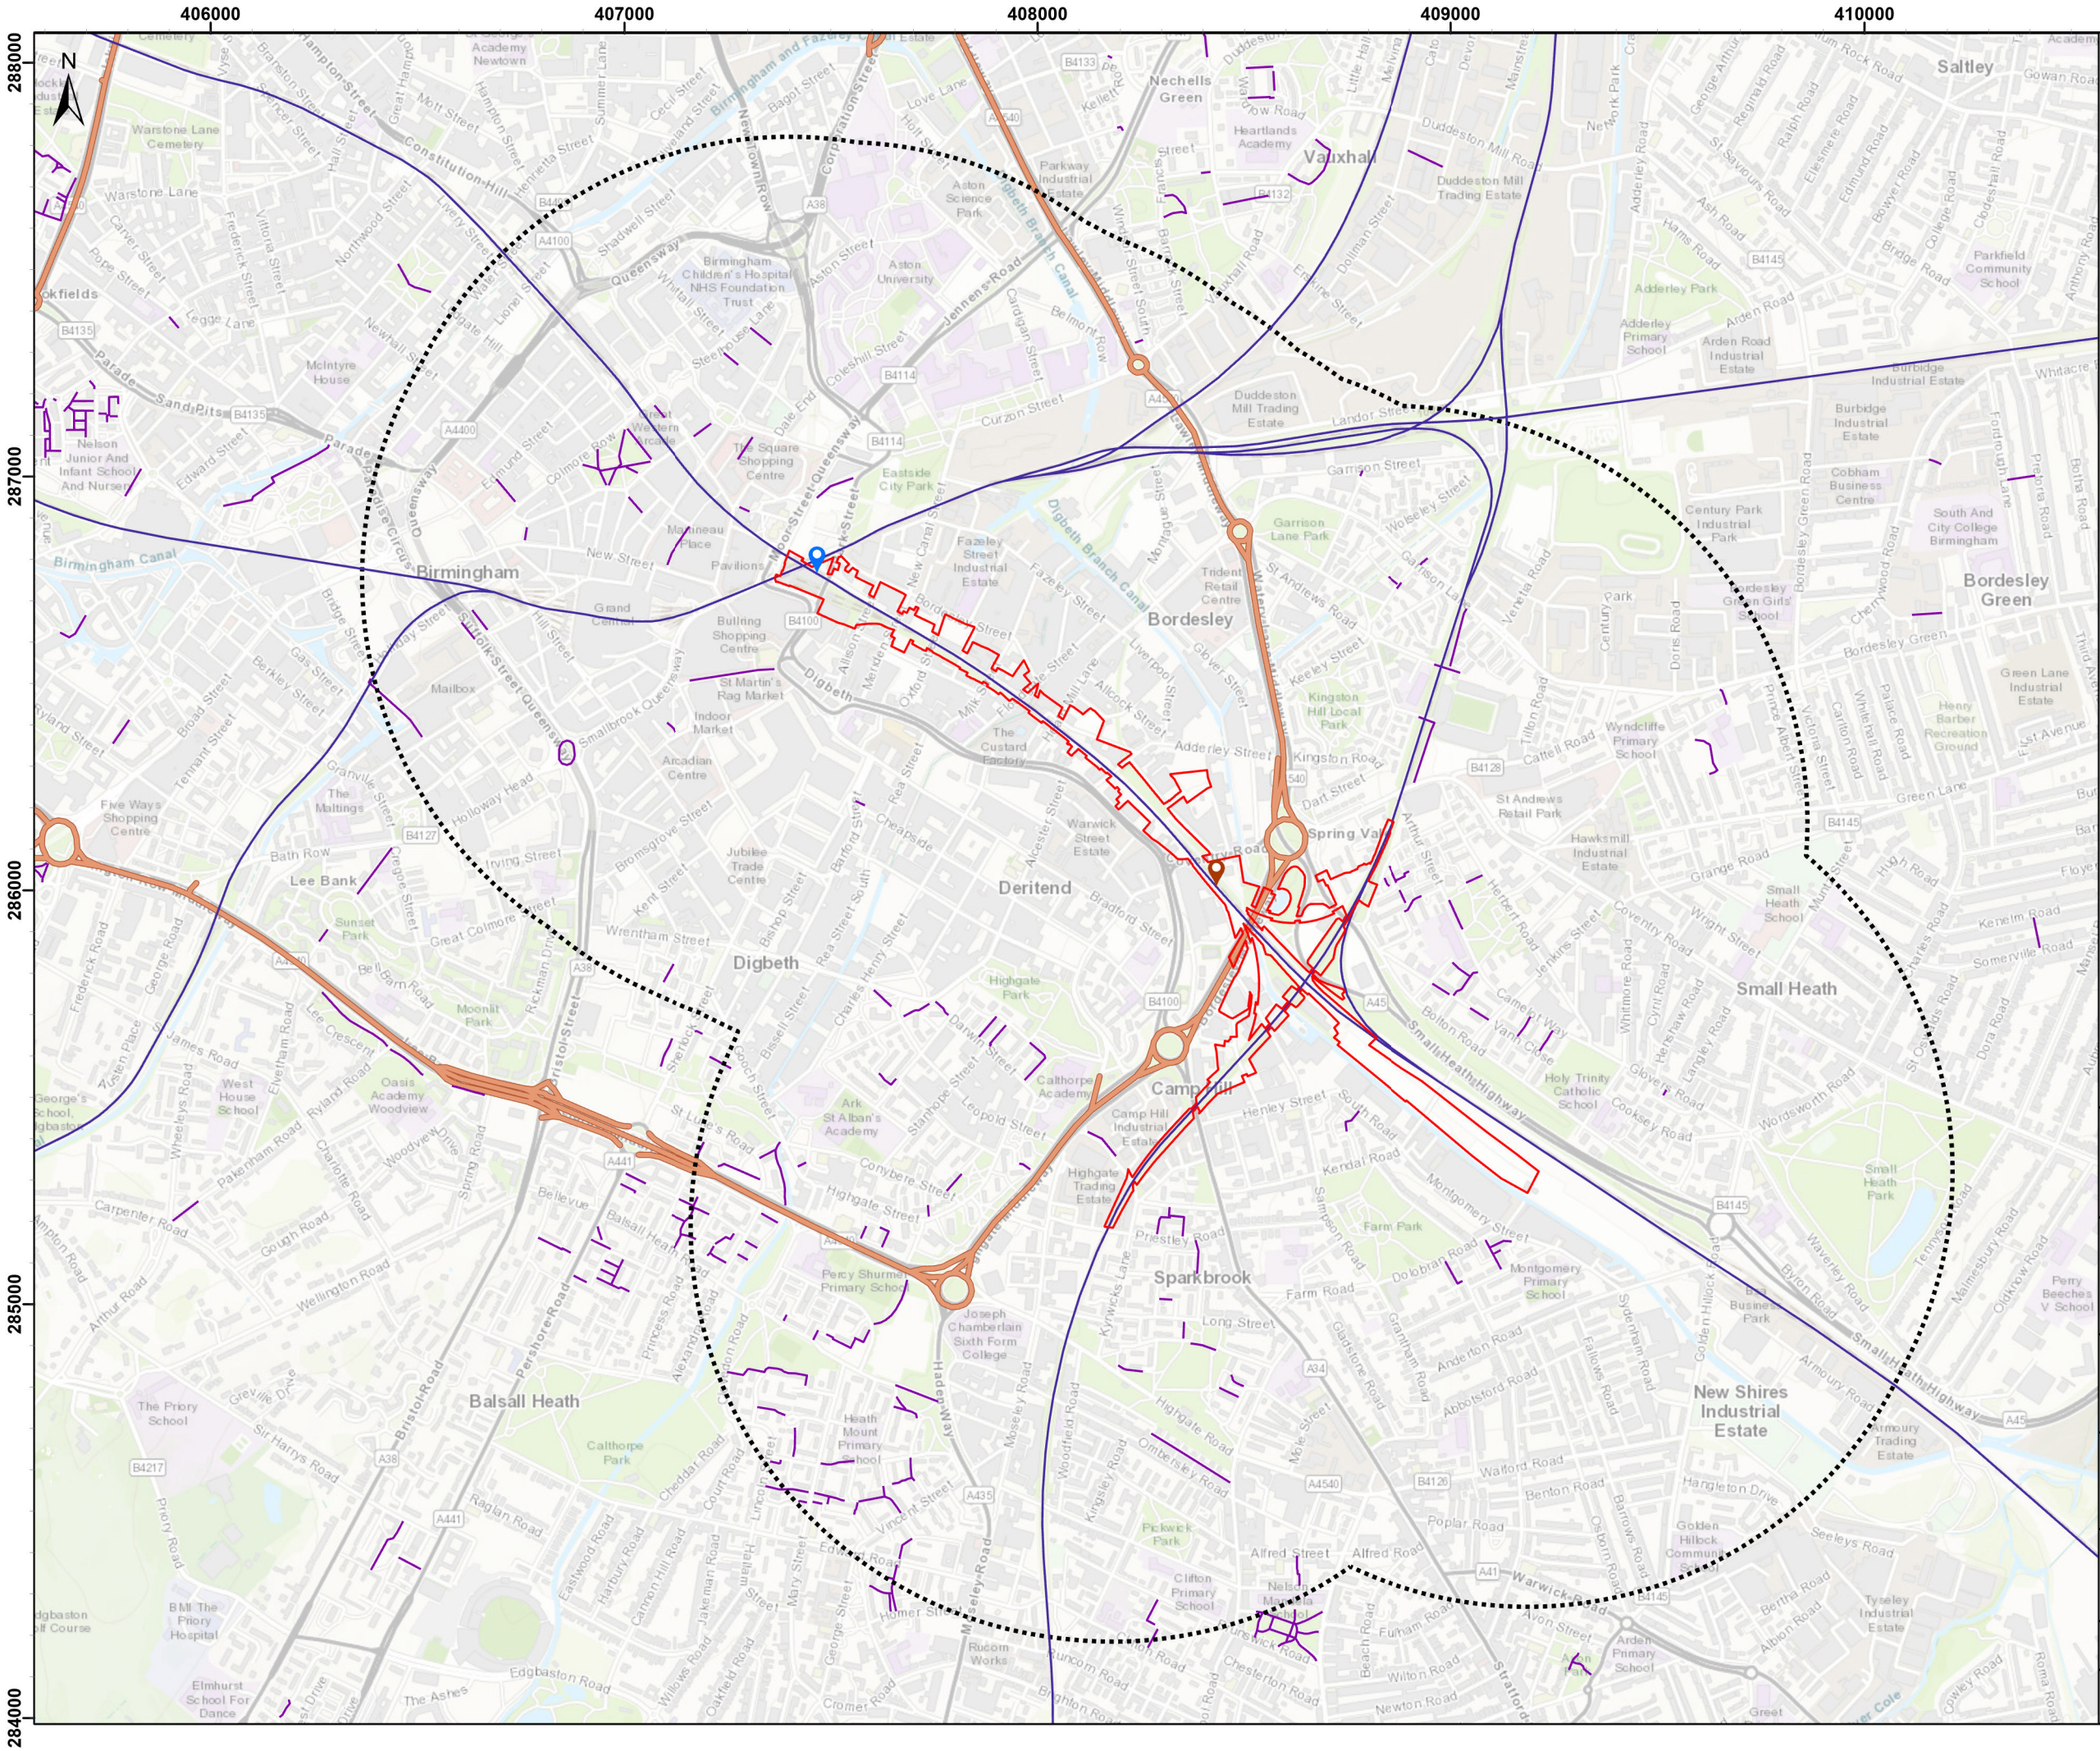


- Legend**
- Scheme Boundary
 - 1km Buffer from Scheme Boundary
 - Birmingham Moor Street Station
 - Bordesley Station
 - Public Right of Way
 - The Middleway
 - Railway Track

For consultation

Service Layer Credits: Topographic: Esri UK, Esri, HERE, Garmin, INCREMENT P, Intermap, USGS, MET/NASA

Open Government License

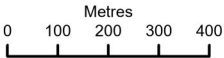

MRH Alliance ©
Consulting Engineers



Midlands Rail Hub Alliance


Project

Midlands Rail Hub -
Birmingham Moor Street Station to Bordesley

Title

Transport Routes

Original Scale	Originator	Checker	Reviewer	Authoriser
1:15,000	XX	XX	XX	XX
Drawing Number	Date 05/06/26	Date 05/06/26	Date 05/06/26	Date 05/06/26
190884-MRH-SA2-XXX-IMG-EEN-000002				
	Sheet Size	Rev		
	A3	P01		

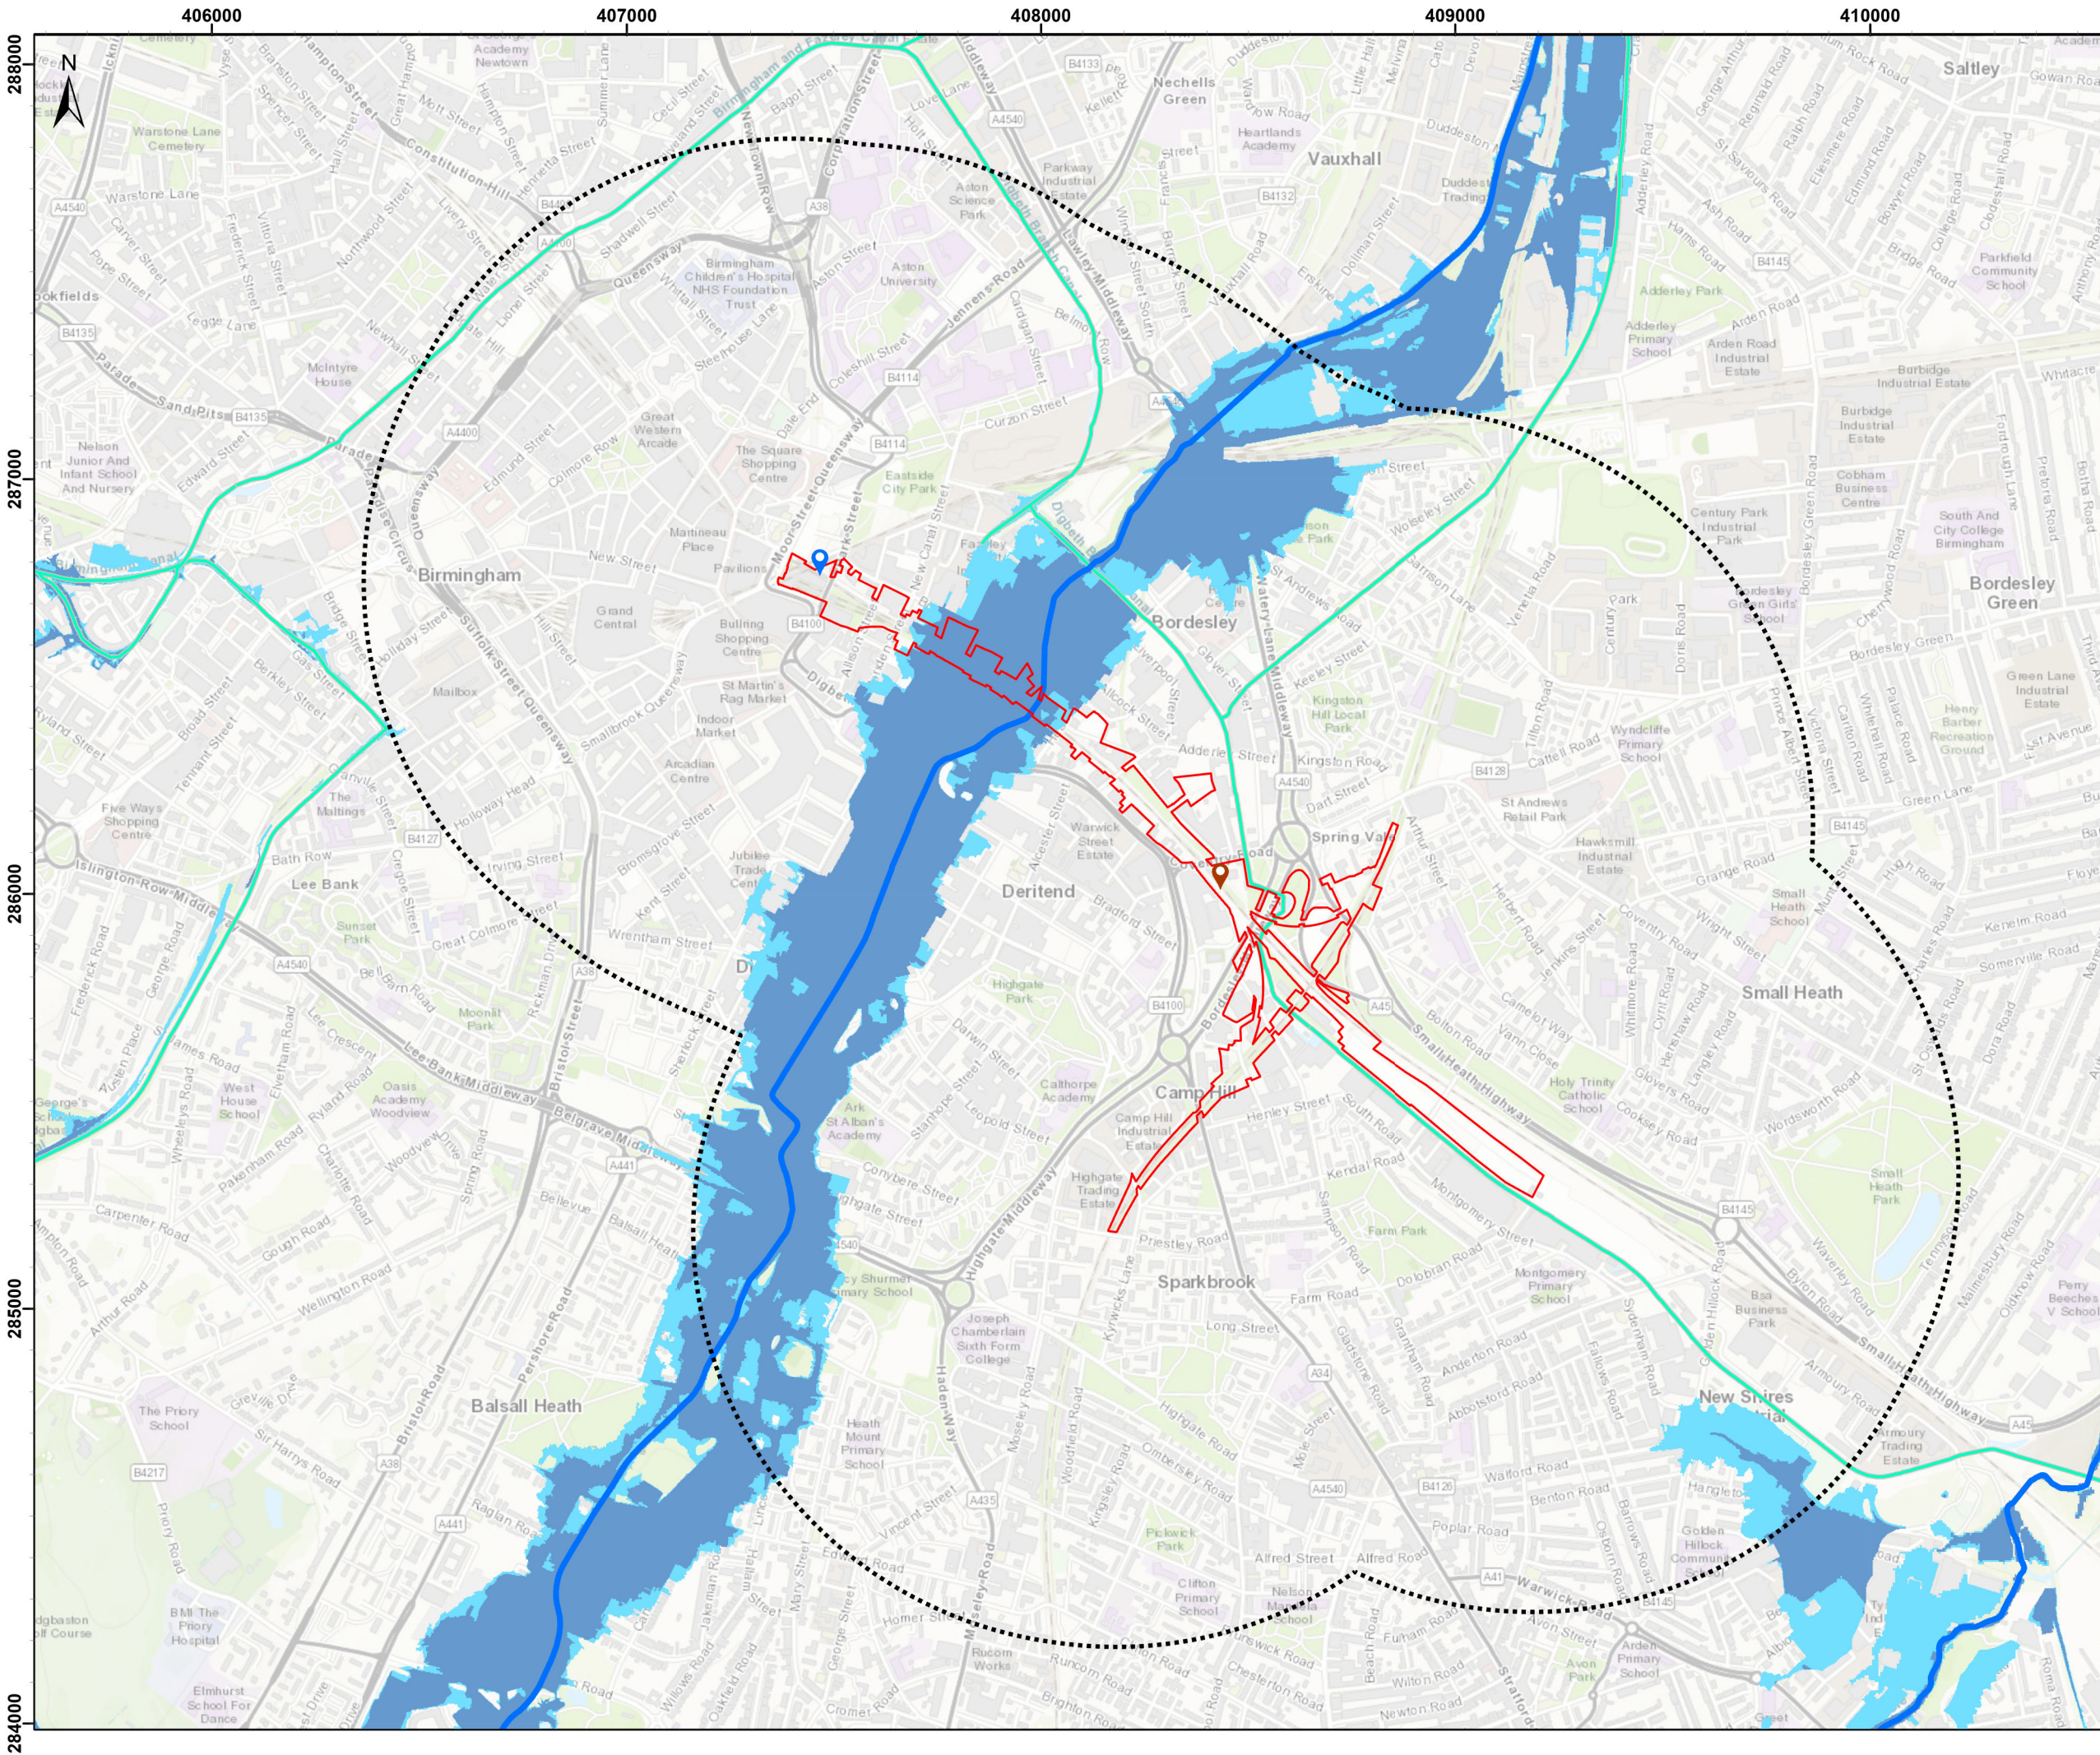


- Legend
- Scheme Boundary
 - 1km Buffer from Scheme Boundary
 - Birmingham Moor Street Station
 - Bordesley Station
 - Canal
 - Main River
 - Flood Zone 2
 - Flood Zone 3

For consultation

Service Layer Credits: Topographic: Esri UK, Esri, HERE, Garmin, INCREMENT P, Intermap, USGS, METI/NASA

© Environment Agency copyright and/or database right 2025. All rights reserved.

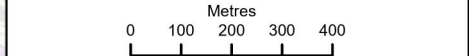


MRH Alliance ©
Consulting Engineers

Client
Midlands Rail Hub Alliance

Project
Midlands Rail Hub -
Birmingham Moor Street Station to Bordesley

Title
Flood Risk and Surface Water Constraints

Original Scale	Originator	Checker	Reviewer	Authoriser
1:15,000	XX	XX	XX	XX
Drawing Number	Date 05/06/26	Date 05/06/26	Date 05/06/26	Date 05/06/26
190884-MRH-SA2-XXX-IMG-EEN-000003				
	Sheet Size	Rev		
	A3	P01		

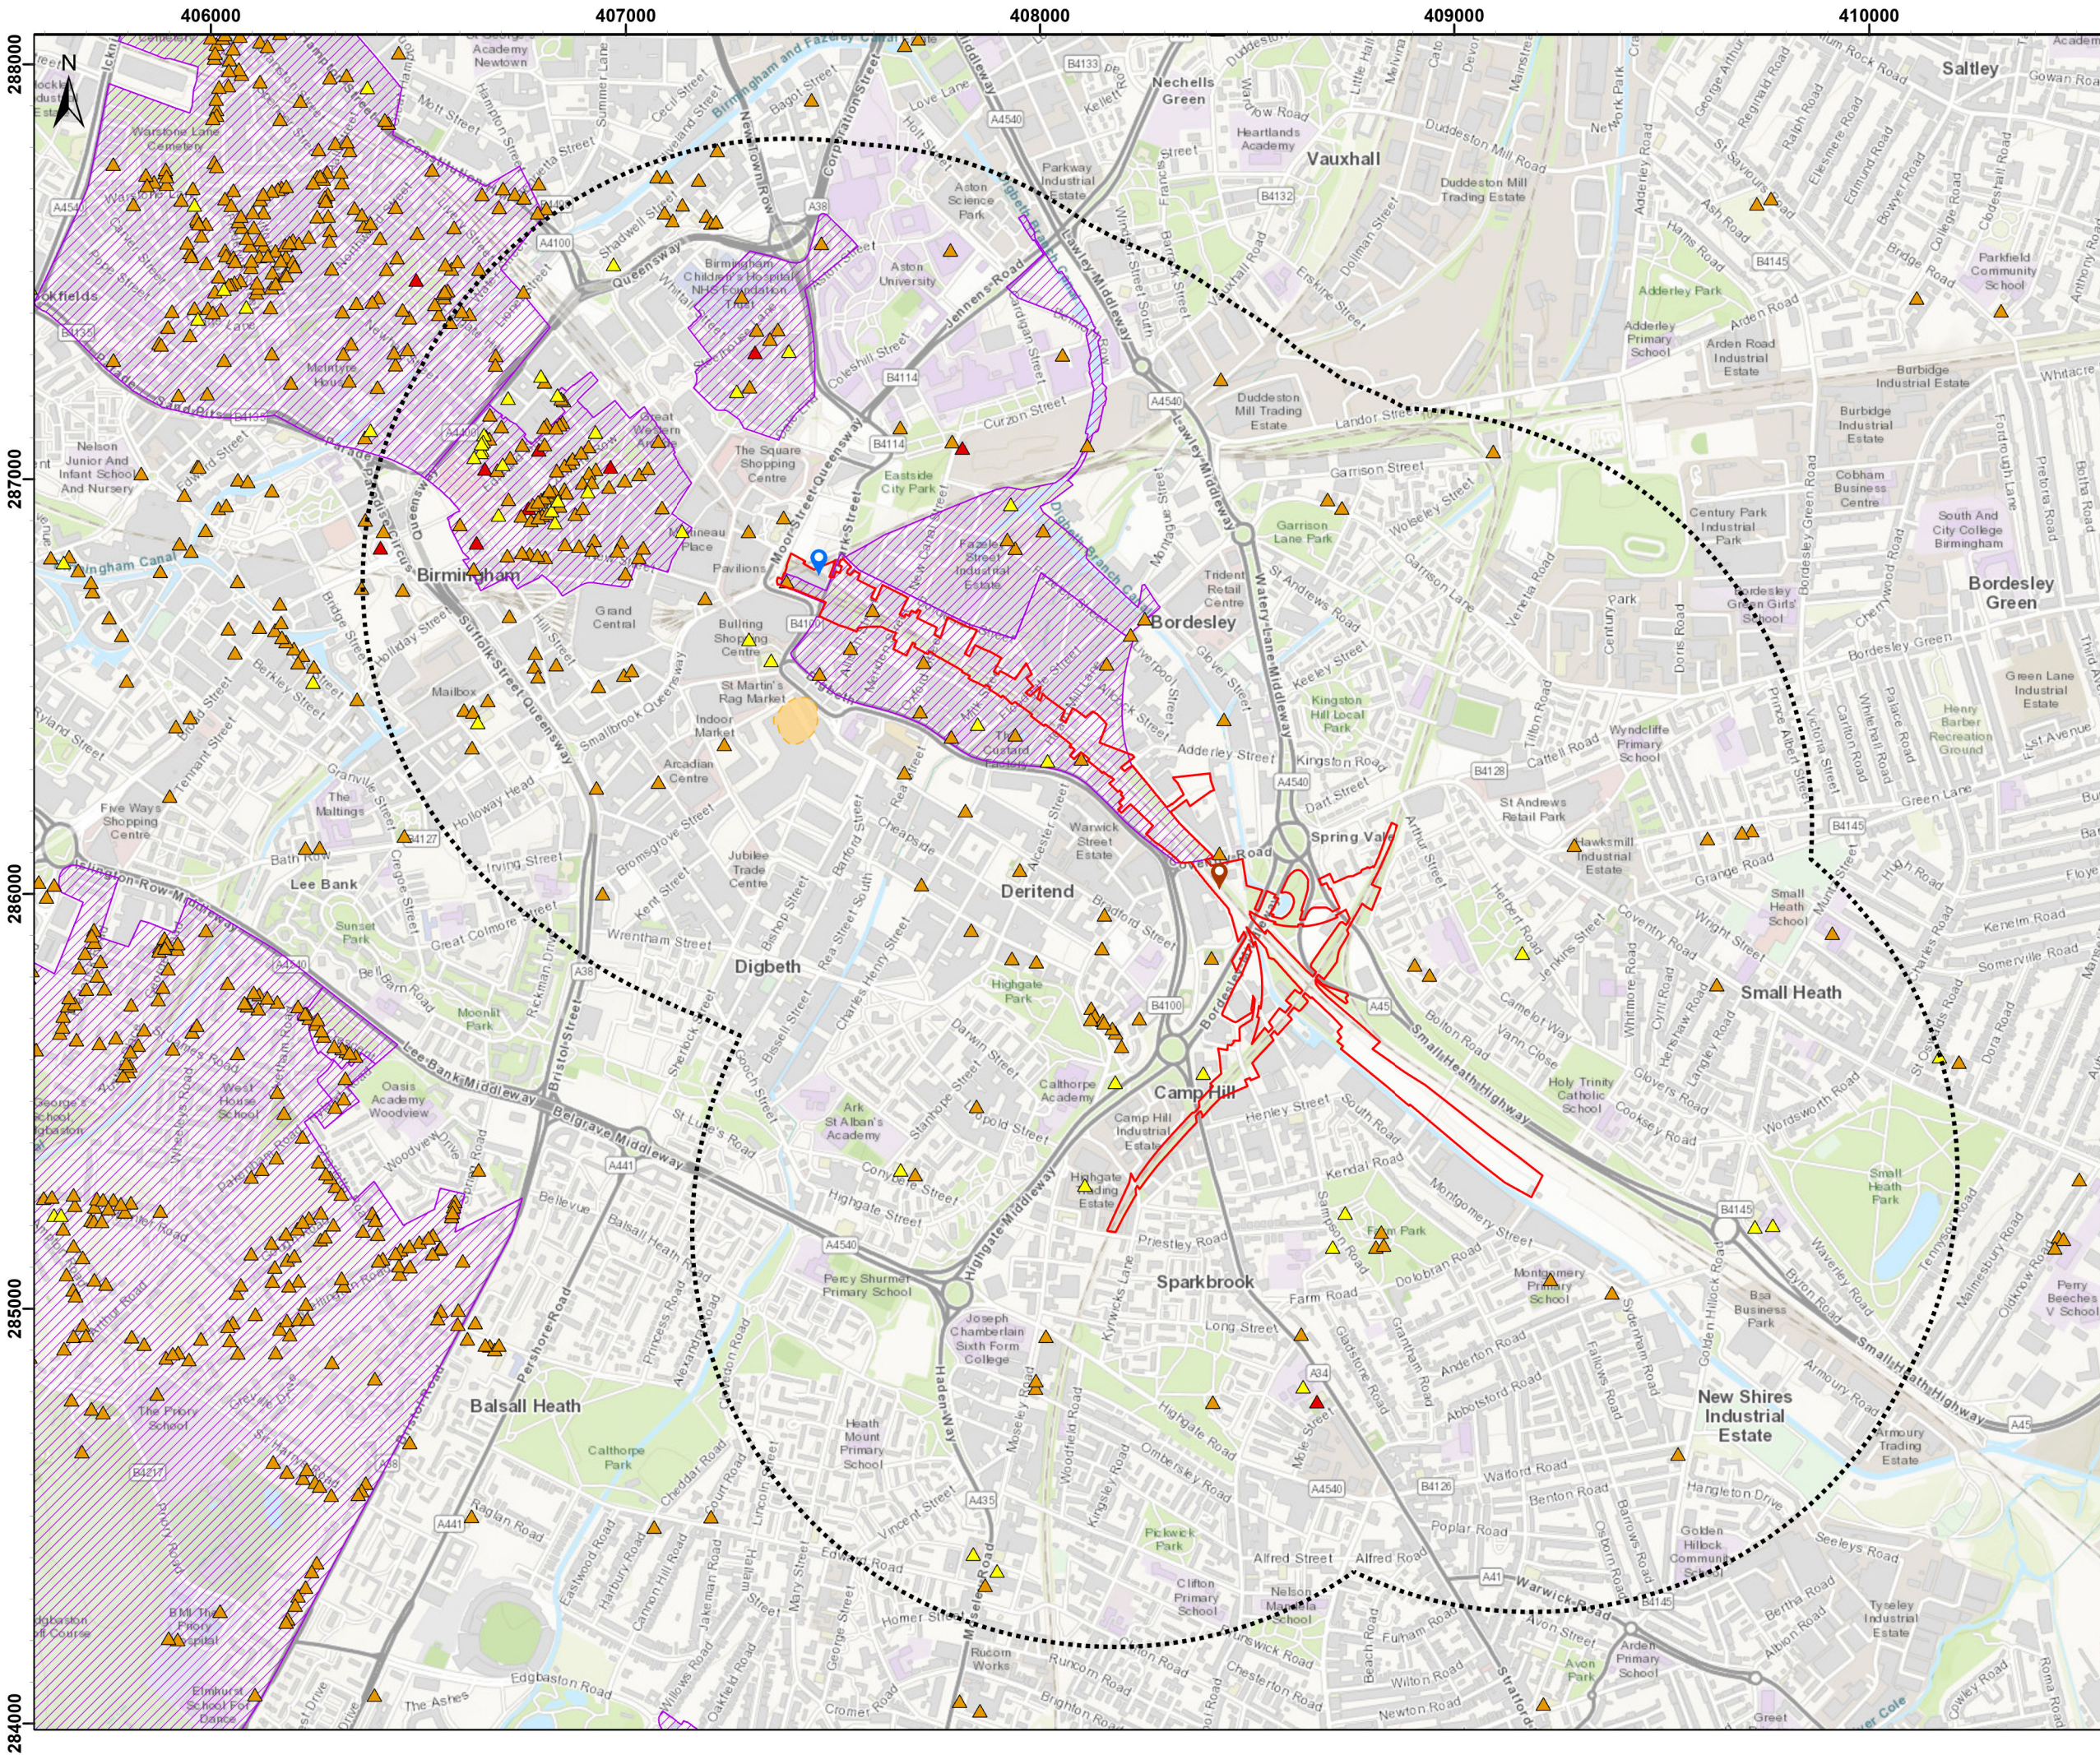


- Legend**
- Scheme Boundary
 - 1km Buffer from Scheme Boundary
 - Birmingham Moor Street Station
 - Bordesley Station
 - Conservation Areas
 - Scheduled Monuments
- Listed Buildings**
- ▲ Grade I
 - ▲ Grade II
 - ▲ Grade II*

For consultation

Service Layer Credits: Topographic: Esri UK, Esri, HERE, Garmin, INCREMENT P, Intermap, USGS, MET/NASA

Open Government License V3(OGL)
© Historic England 2026 and for spatial data only
add Contains Ordnance Survey data © Crown

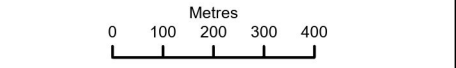

MRH Alliance ©
Consulting Engineers



Client

Midlands Rail Hub Alliance


Project

Midlands Rail Hub -
Birmingham Moor Street Station to Bordesley

Title

Historic Environment Constraints

Original Scale	Originator	Checker	Reviewer	Authoriser
1:15,000	XX	XX	XX	XX
Drawing Number	Date 05/06/26	Date 05/06/26	Date 05/06/26	Date 05/06/26
190884-MRH-SA2-XXX-IMG-EEN-000004				
Sheet Size	Rev			
A3	P01			

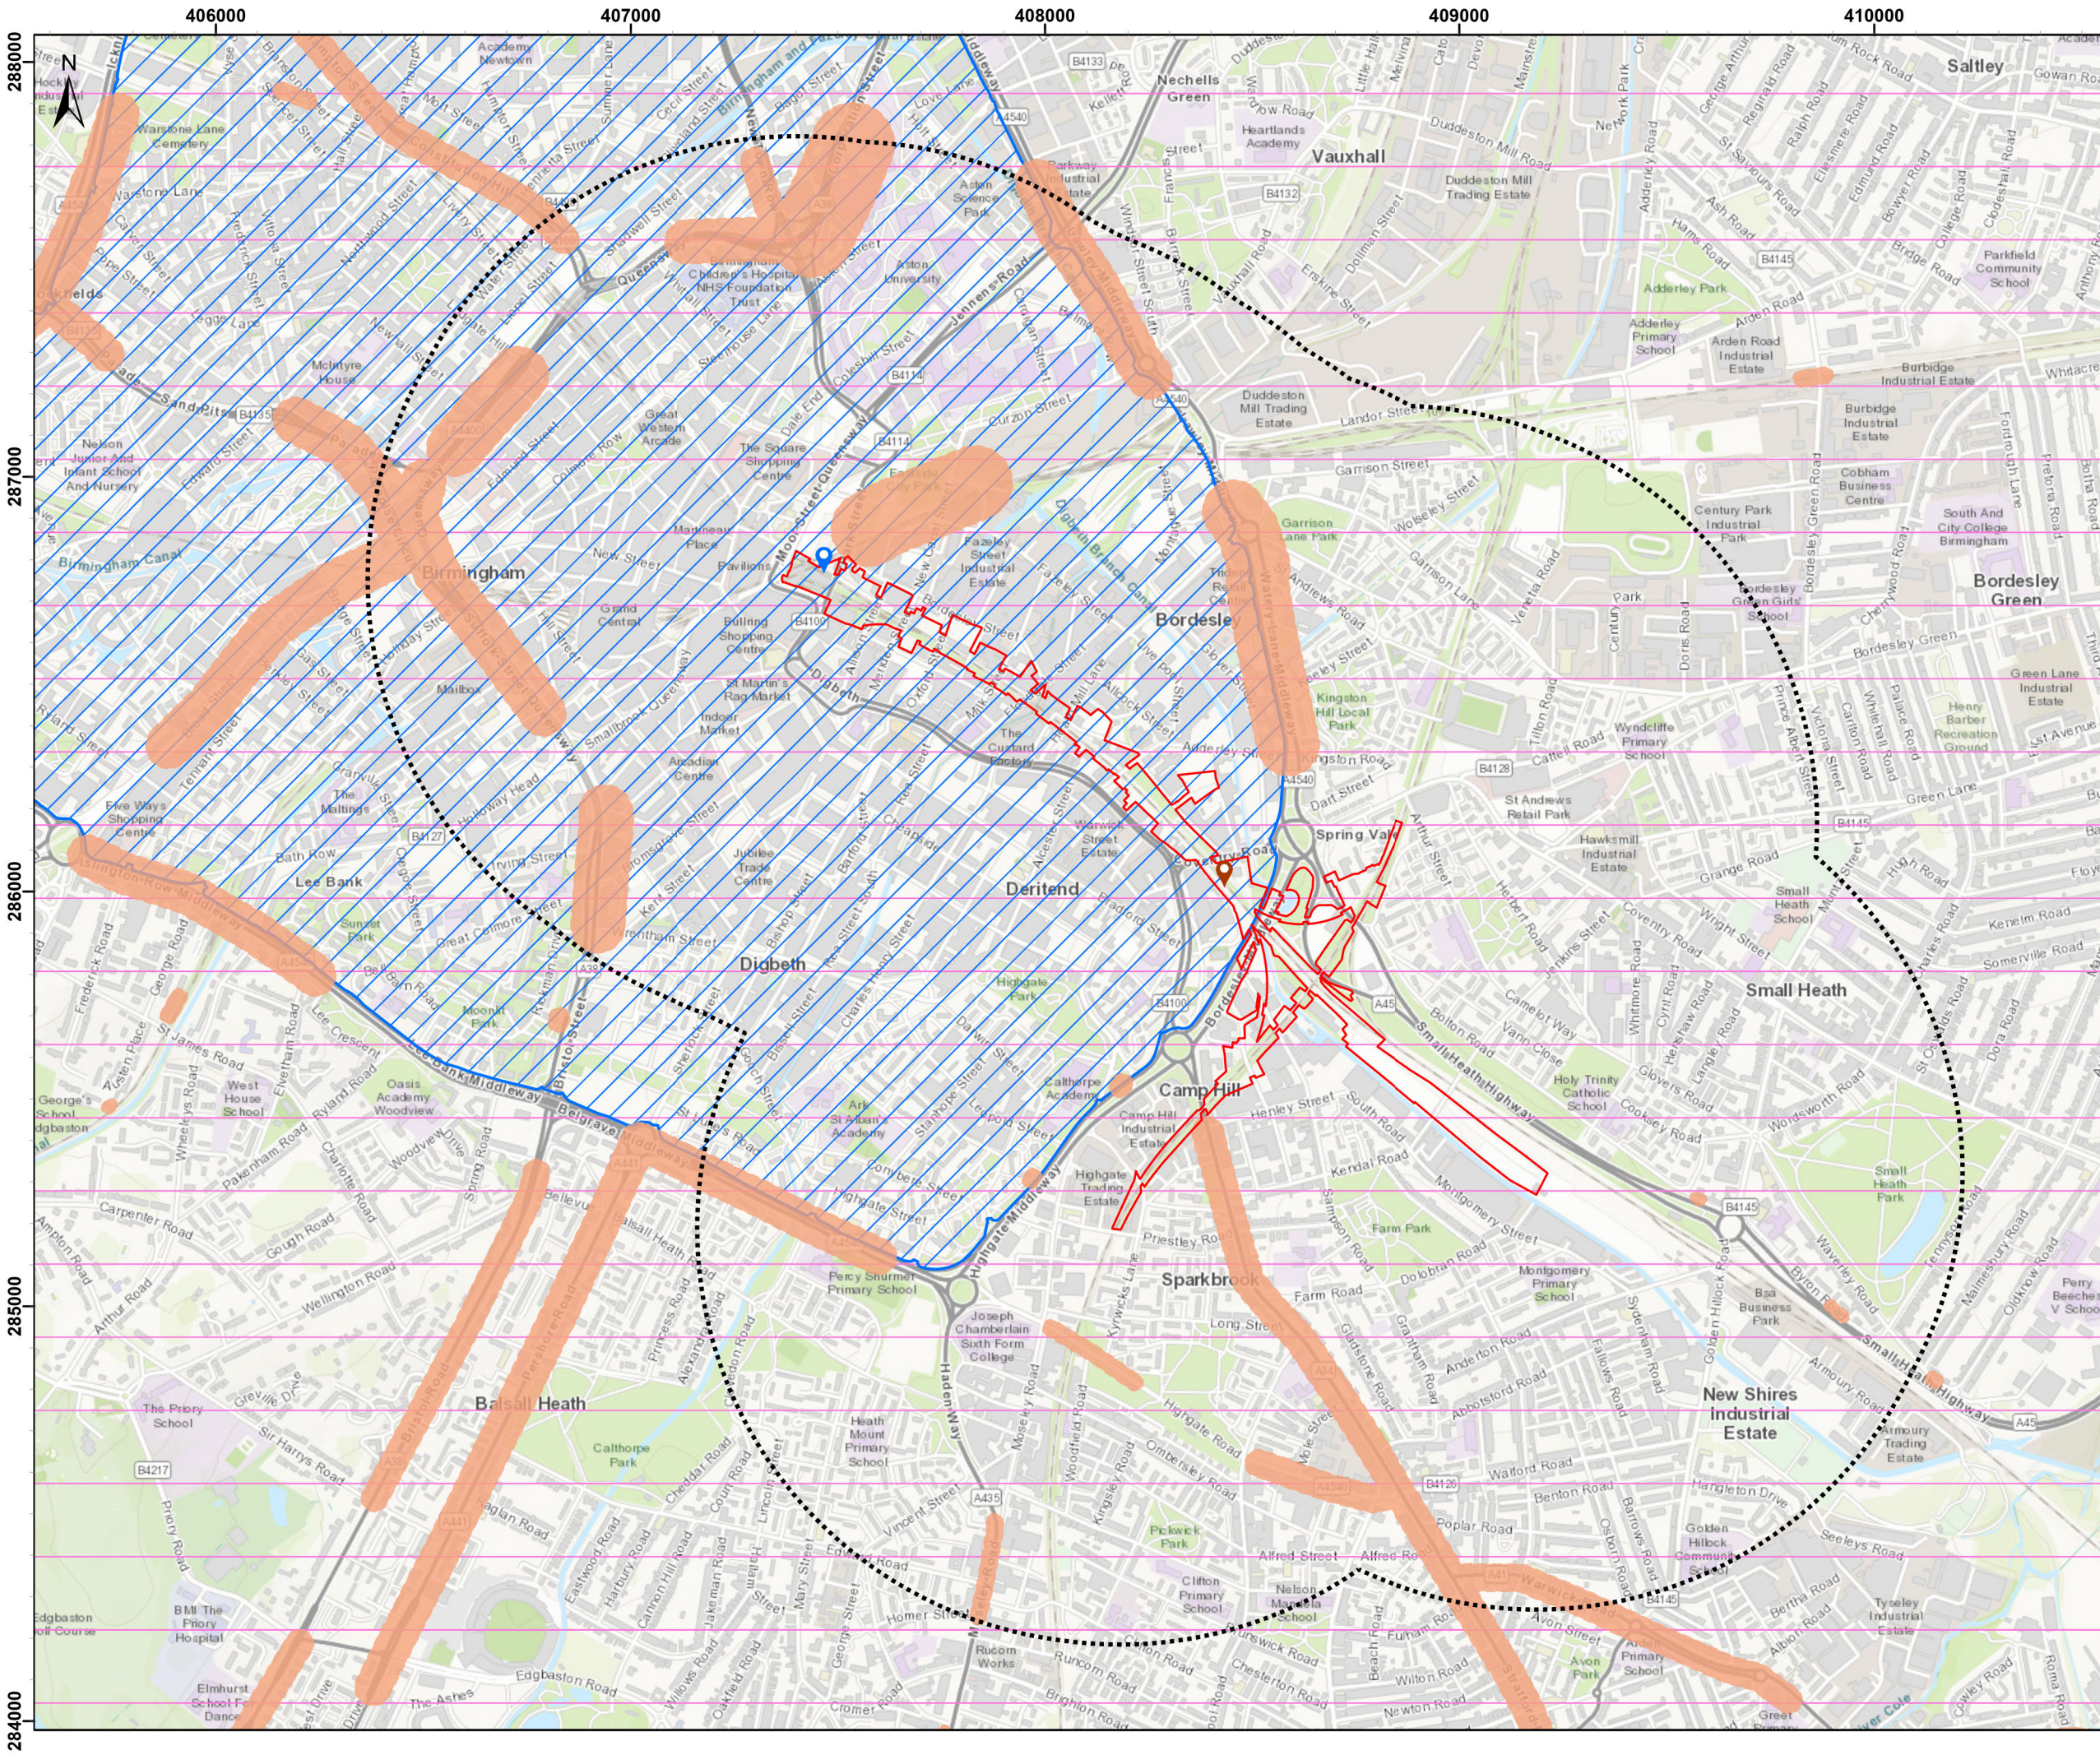


- Legend
- Scheme Boundary
 - 1km Buffer from Scheme Boundary
 - Birmingham Moor Street Station
 - Bordesley Station
 - Noise Important Areas
 - Air Quality Management Areas
 - Clean Air Zone

For consultation

Service Layer Credits: Topographic: Esri UK, Esri, HERE, Garmin, INCREMENT P, Intermap, USGS, METI/NASA

© Crown 2026 copyright and database rights 2026
licenced under Defra's Public Sector Mapping Agreement
with Ordnance Survey (licence No. 100022861)

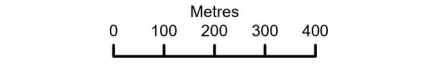

MRH Alliance ©
Consulting Engineers



Client

Midlands Rail Hub Alliance


Project

Midlands Rail Hub -
Birmingham Moor Street Station to Bordesley

Title

Air Quality and Noise Constraints

Original Scale	Originator	Checker	Reviewer	Authoriser
1:15,000	XX	XX	XX	XX
	Date 05/06/26	Date 05/06/26	Date 05/06/26	Date 05/06/26
Drawing Number	Sheet Size		Rev	
190884-MRH-SA2-XXX-IMG-EEN-000005	A3		P01	

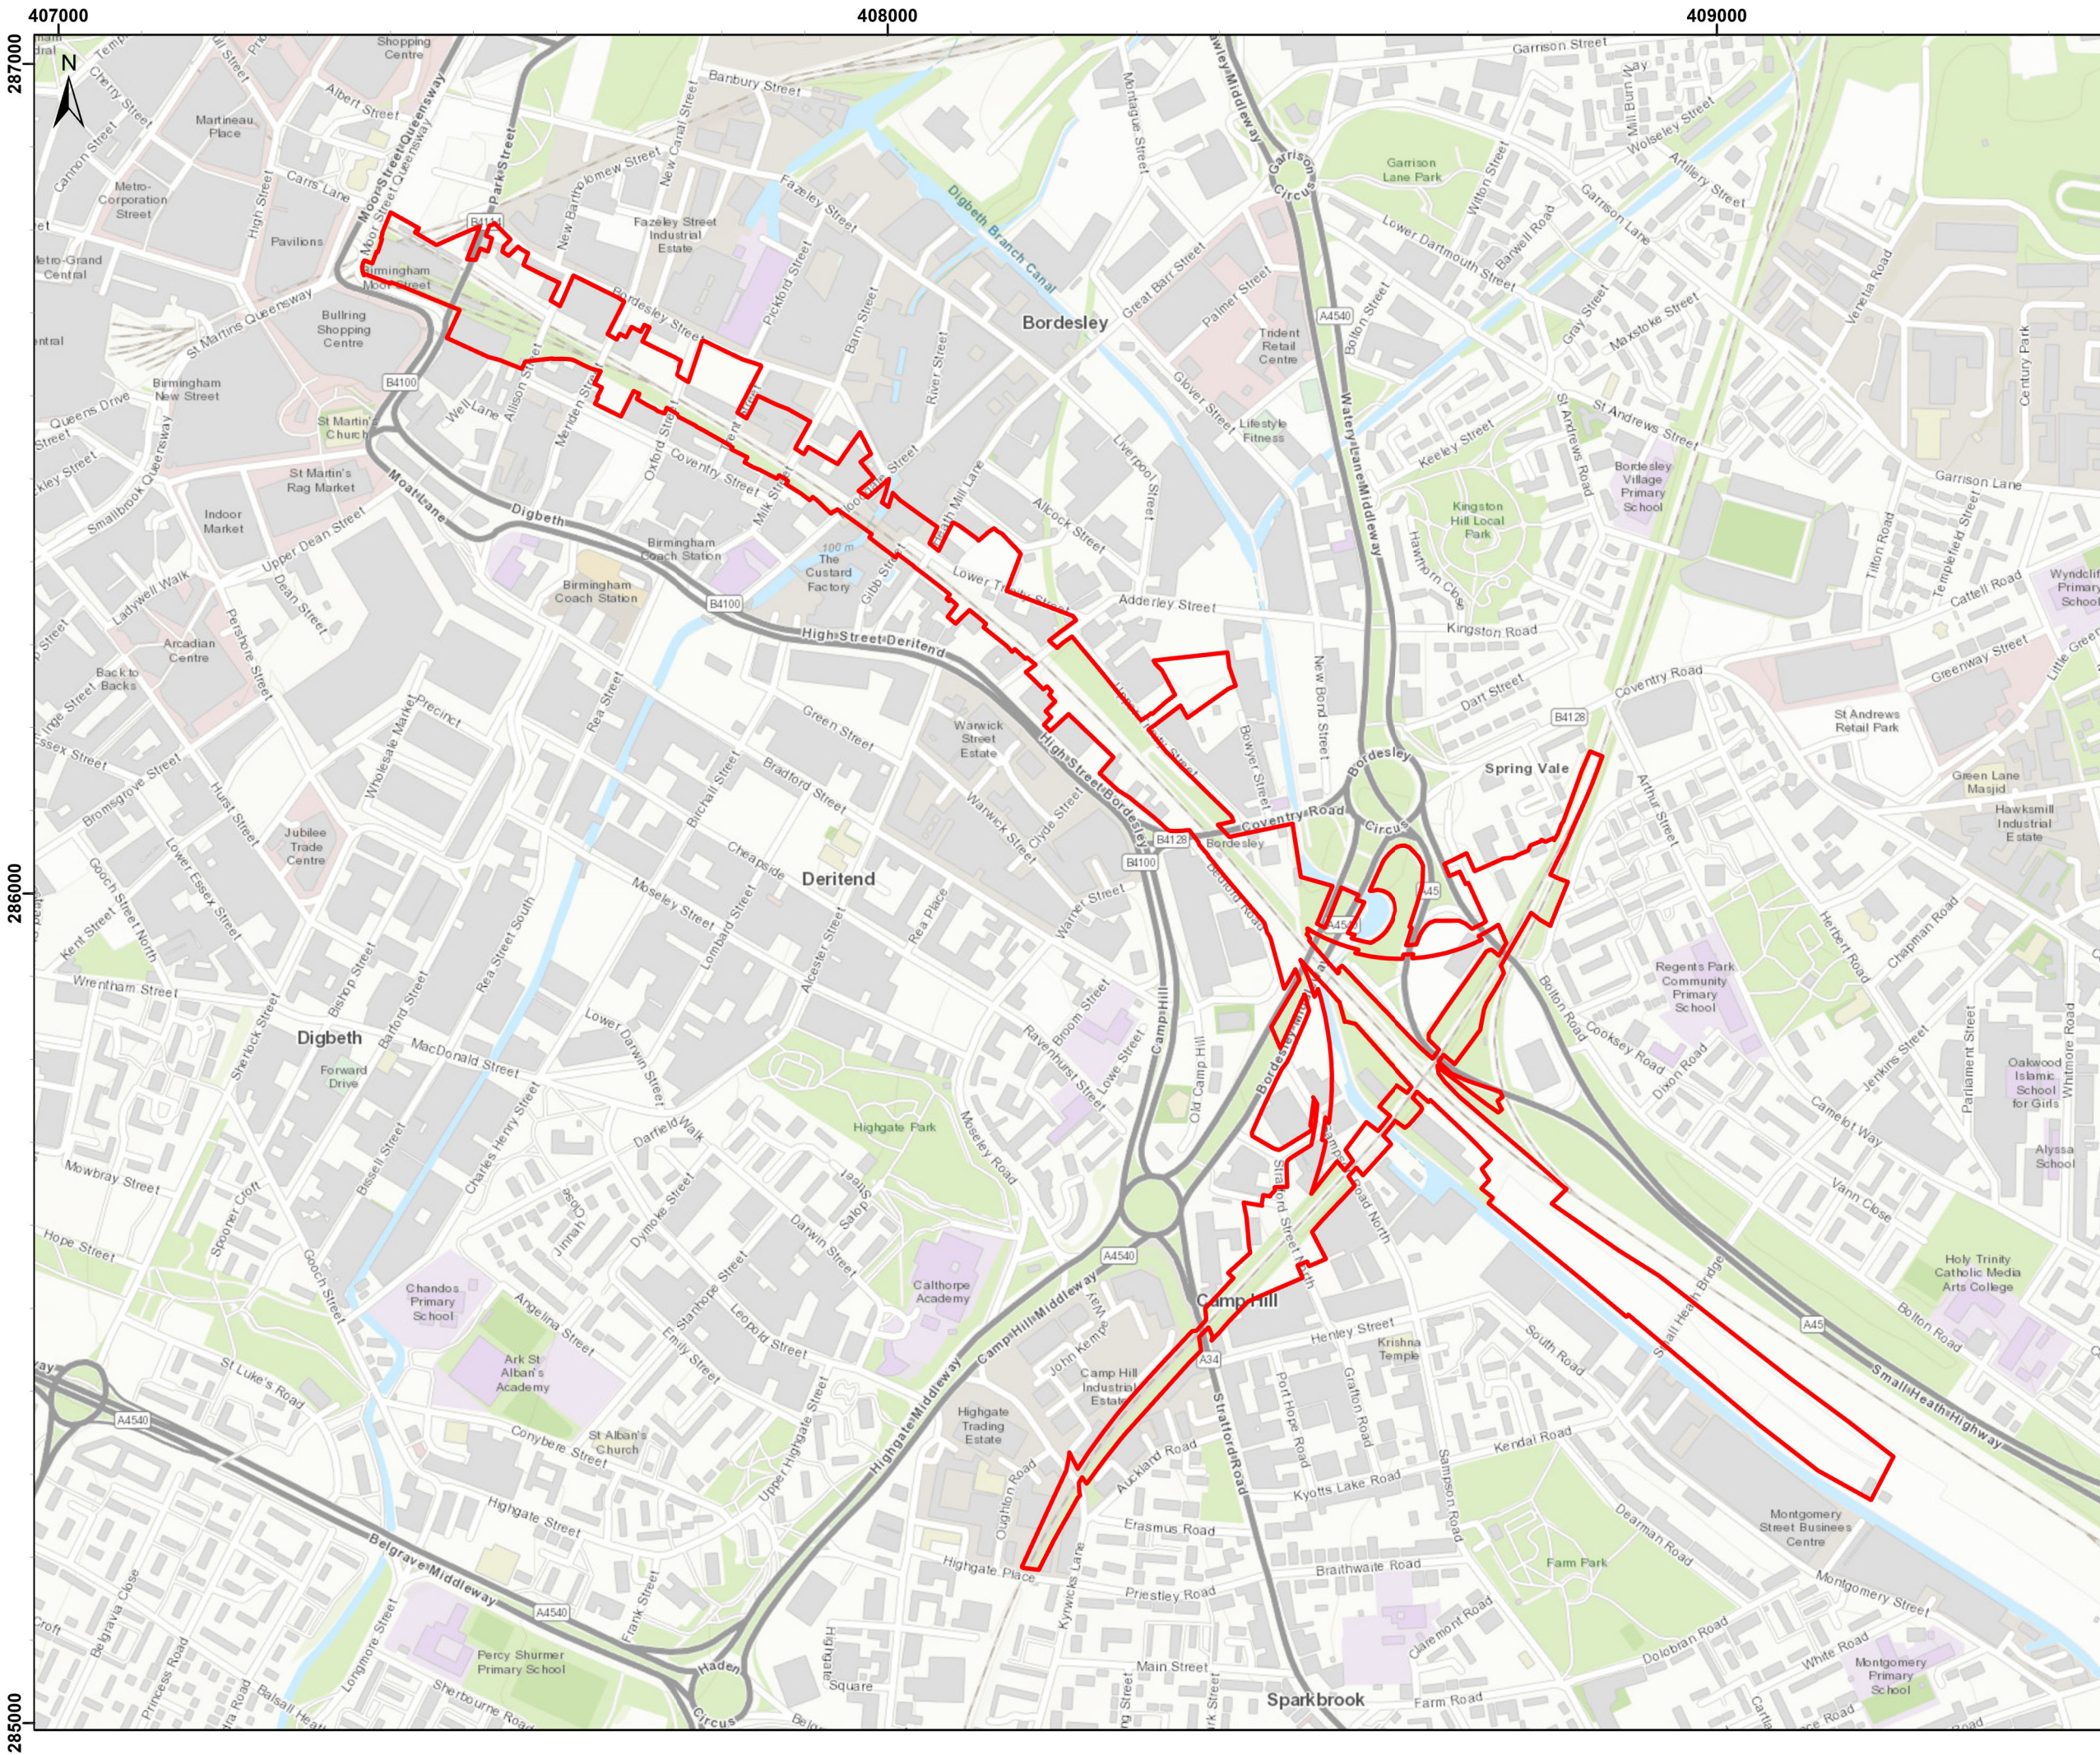

Legend

Scheme Boundary

For consultation

Service Layer Credits: Topographic: Esri UK, Esri, HERE, Garmin, INCREMENT P, USGS

0 50 100 150 200

Metres

MRH Alliance ©

Consulting Engineers



Client

Midlands Rail Hub Alliance

Project

Midlands Rail Hub -
Birmingham Moor Street Station to Bordesley

Title

Red Line Boundary of the
Proposed Scheme Extent

Original Scale

1:7,500

Originator

XX

Checker

XX

Reviewer

XX

Authoriser

XX

Date

05/06/26

Date

05/06/26

Date

05/06/26

Date

05/06/26

Drawing Number

190884-MRH-SA2-XXX-IMG-EEN-000006

Sheet Size

A3

Rev

P01